



PLEASE NOTE, THIS IS AN A3 PLAN, IT SHOULD NOT BE ENLARGED OR SHRUNK TO FIT. WHEN PRINTING SET THE SCALE TO 'NONE'.

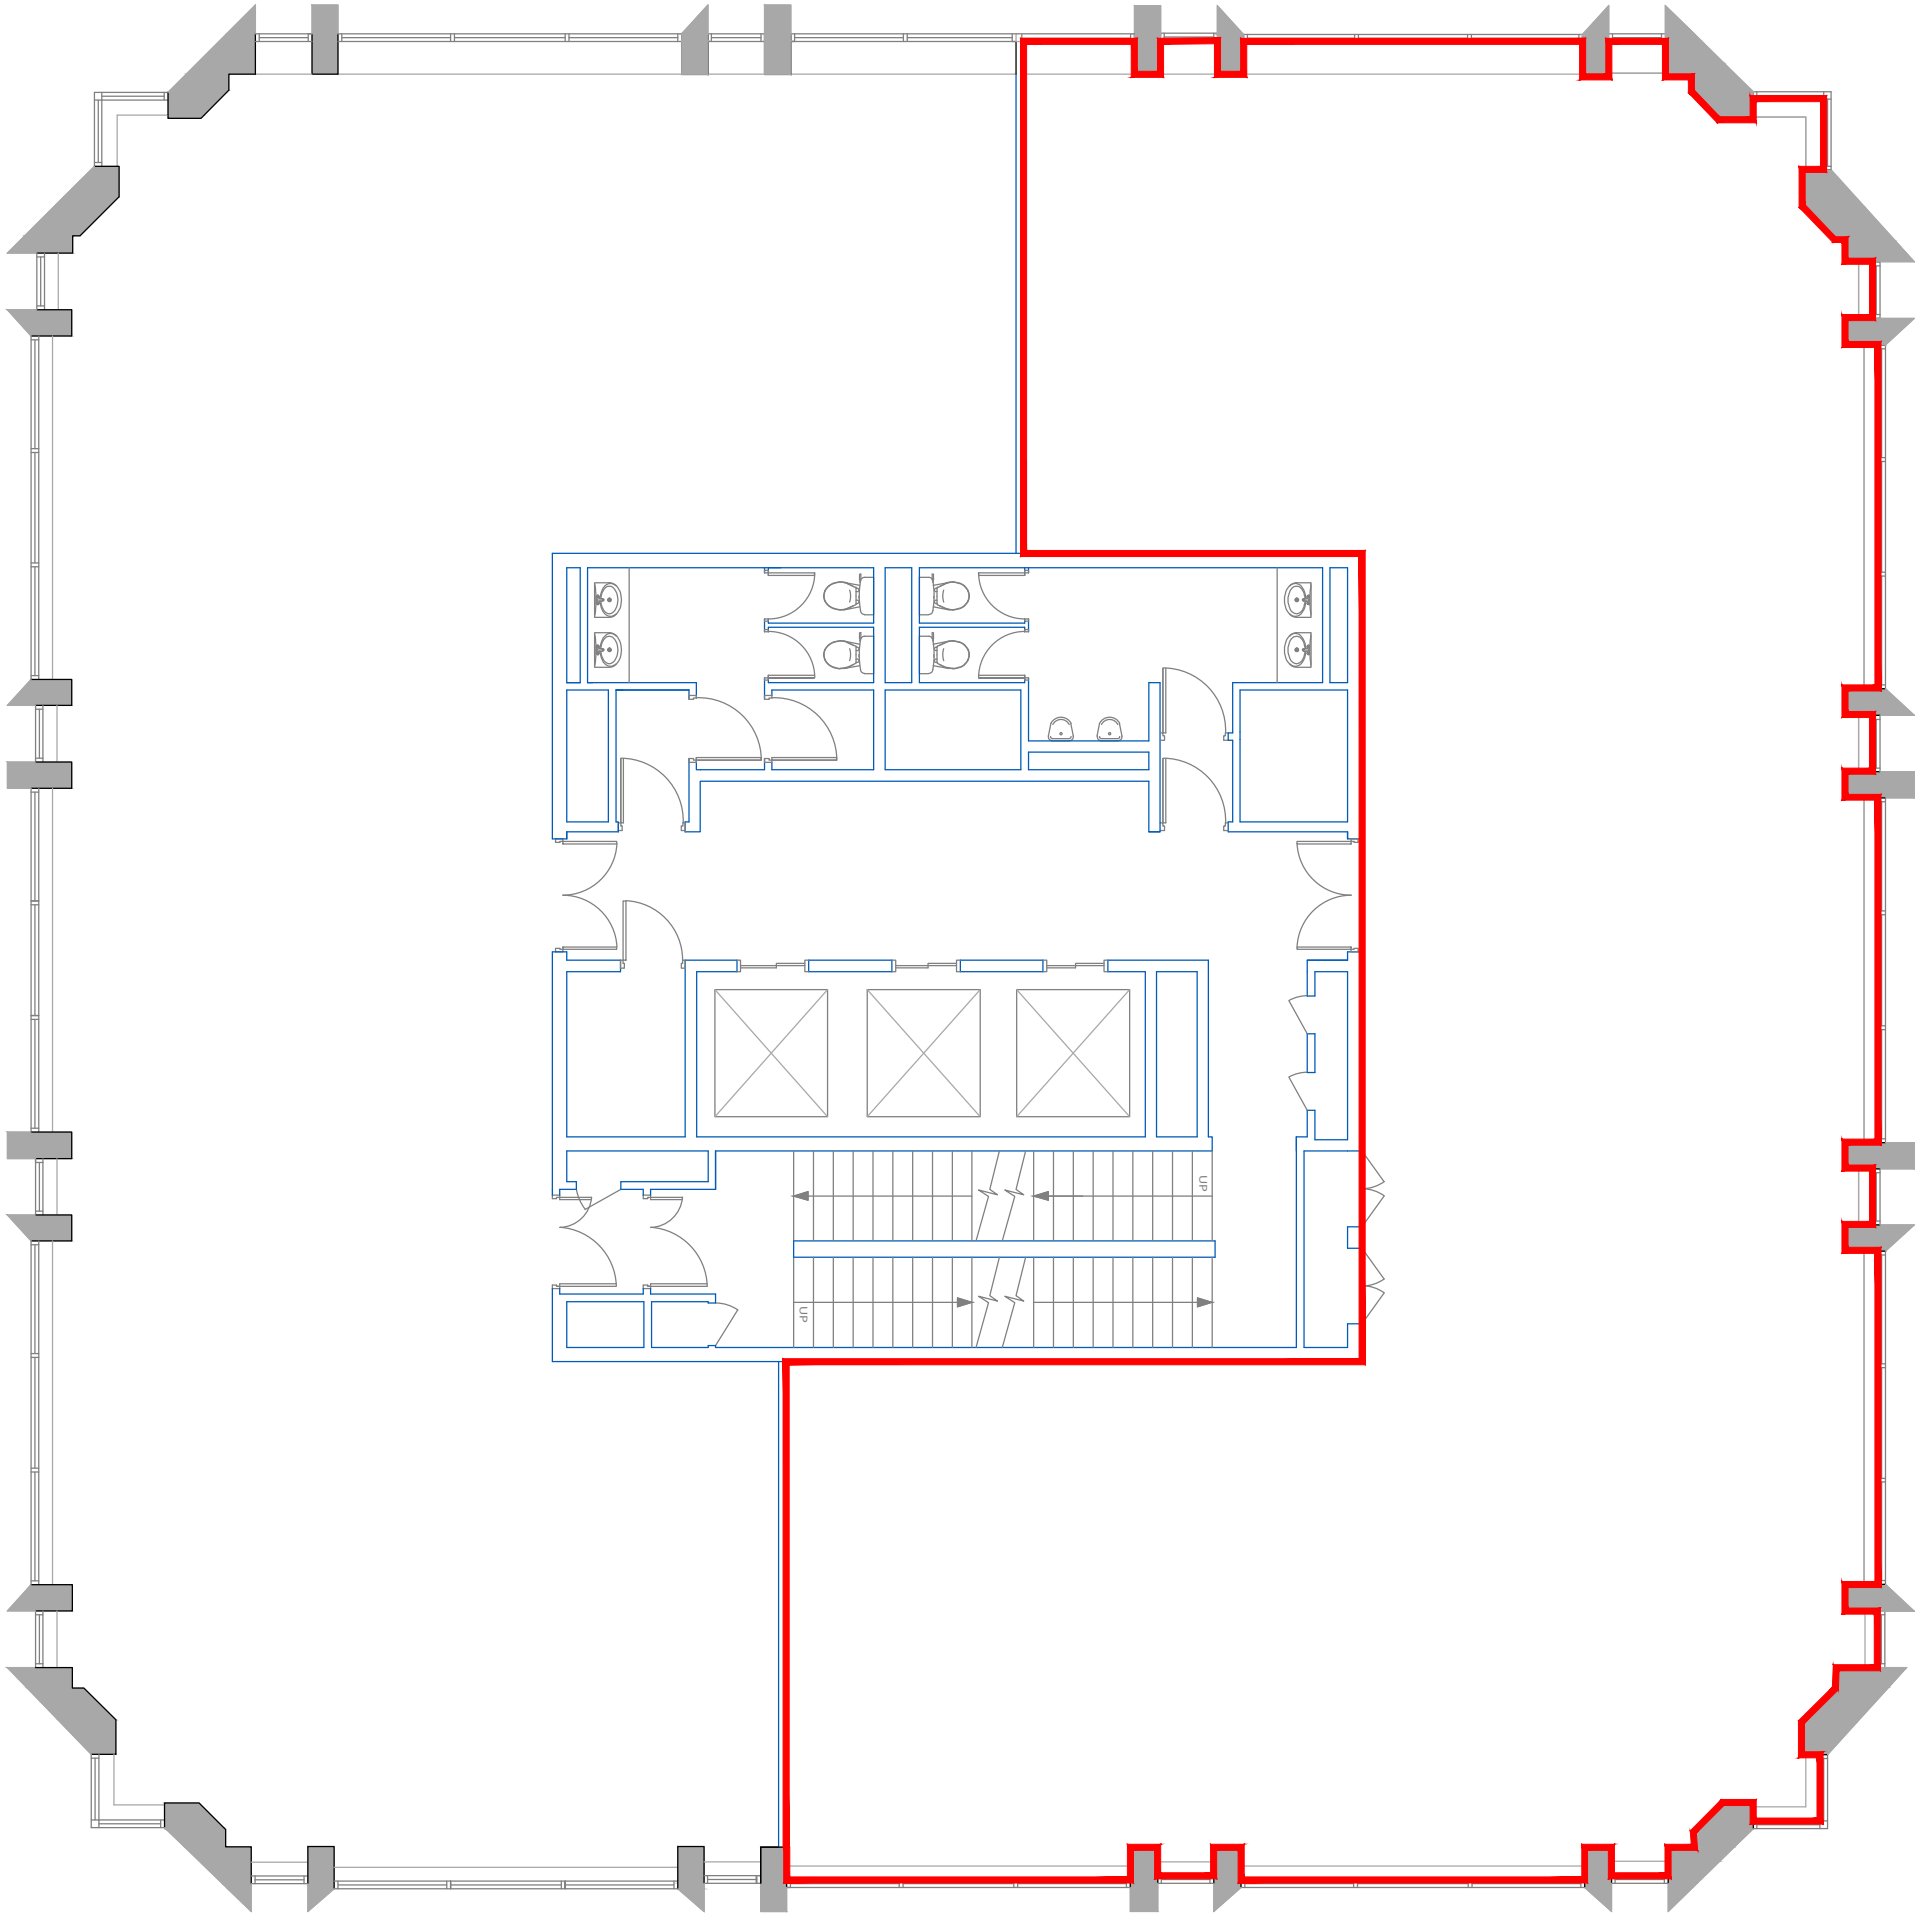


ST.NICHOLAS WAY

FOURTH FLOOR

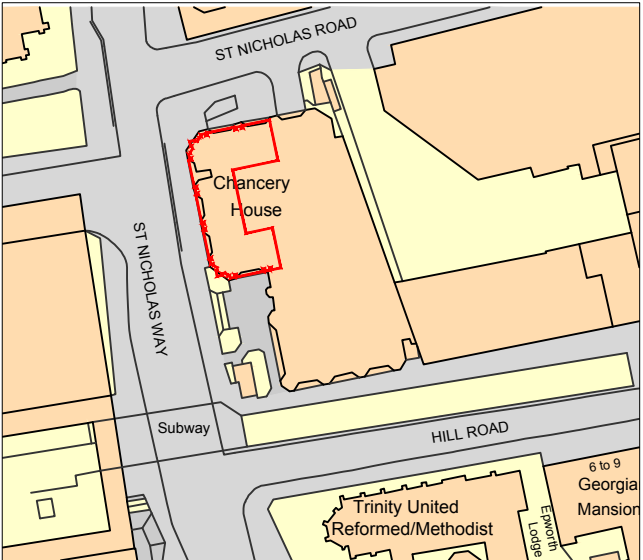

LOCATION PLAN SCALE 1:1250

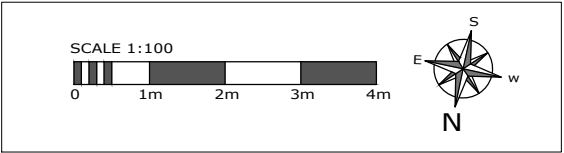

drawing address CHANCERY HOUSE ST.NICHOLAS WAY SUTTON, SM1 1JB	location/details PART 4TH FLOOR LEASE PLAN	date 06/03/19	scale 1/100
		dwg. no. PP5705-01	sheet A3

Z:\LOGO\NEW\LOGO.jpg