



PLEASE NOTE, THIS IS AN A3 PLAN, IT SHOULD NOT BE ENLARGED OR SHRUNK TO FIT. WHEN PRINTING SET THE SCALE TO 'NONE'

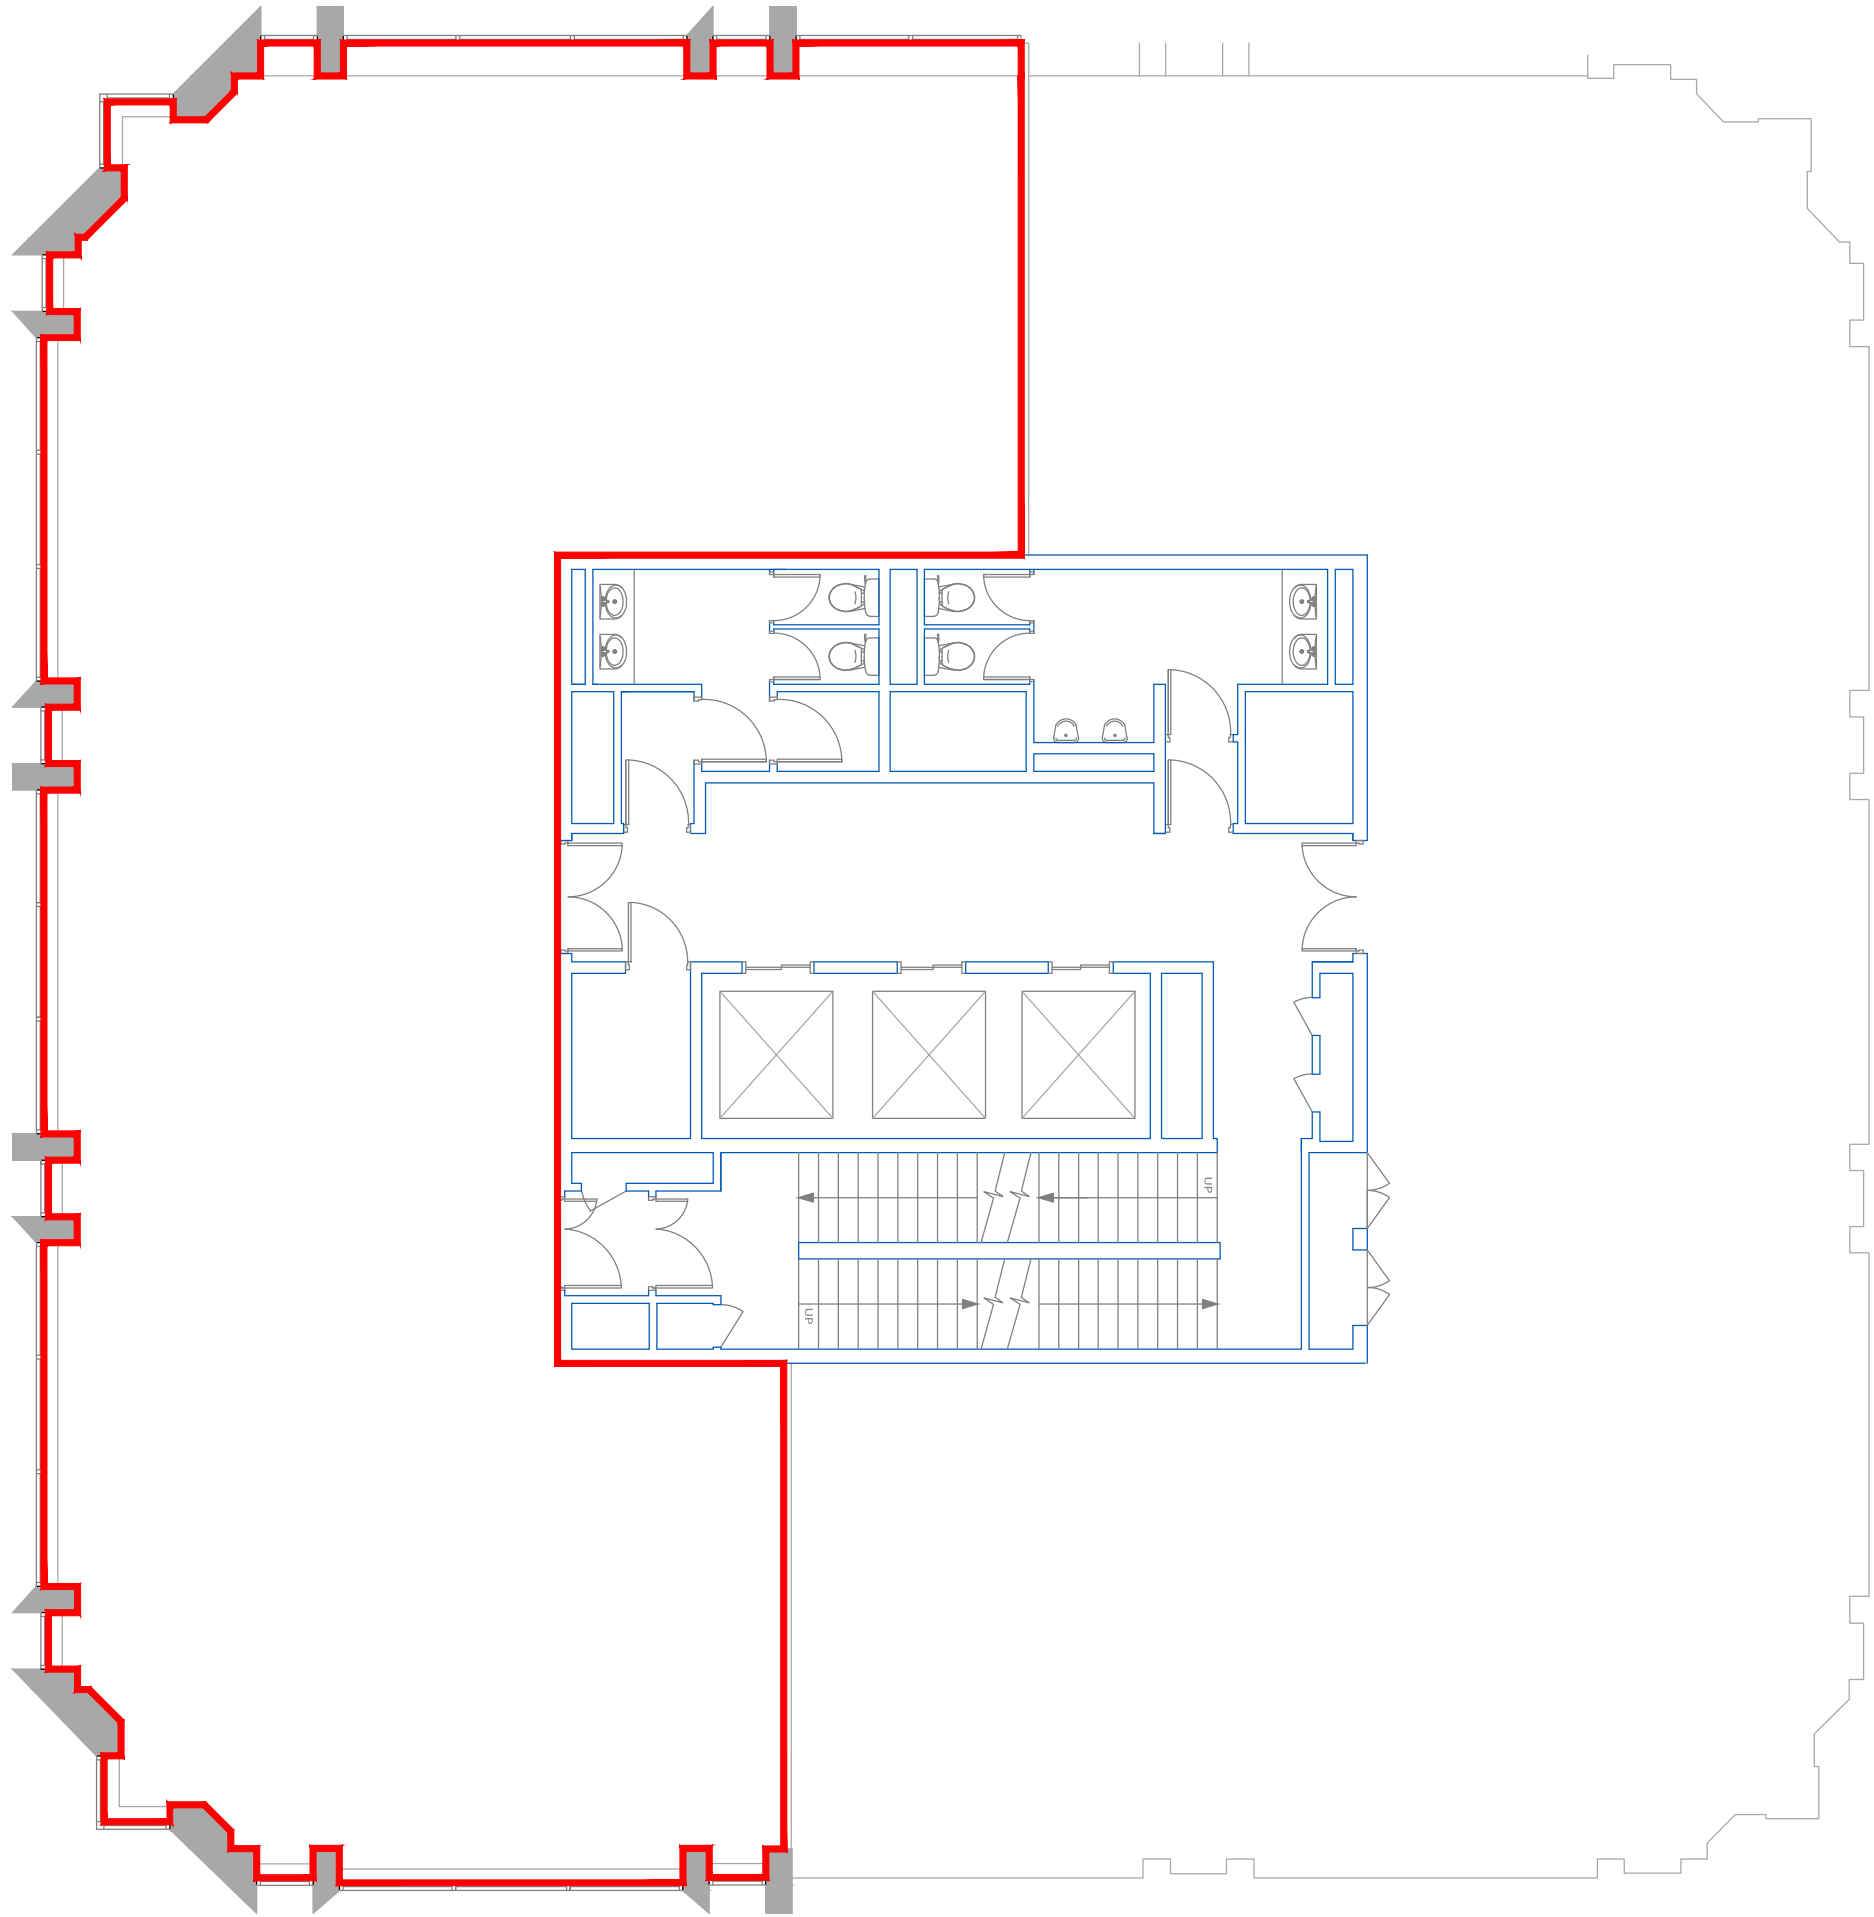


ST. NICHOLAS WAY

FOURTH FLOOR

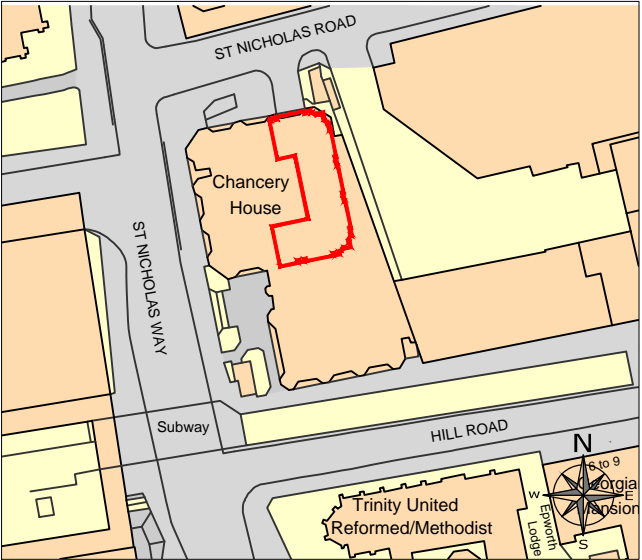

LOCATION PLAN SCALE 1:1250

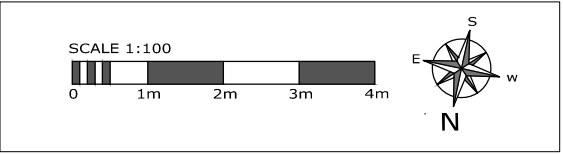

drawing address CHANCERY HOUSE ST.NICHOLAS WAY SUTTON, SM1 1JB	location/details PART 4TH FLOOR LEASE PLAN	date 08/11/16	scale 1/100
		dwg. no. PP4178-01	sheet A3

